



APPROXIMATE LOCATION OF MULBERRY BROOK

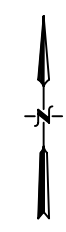



HIGHLAND STREET

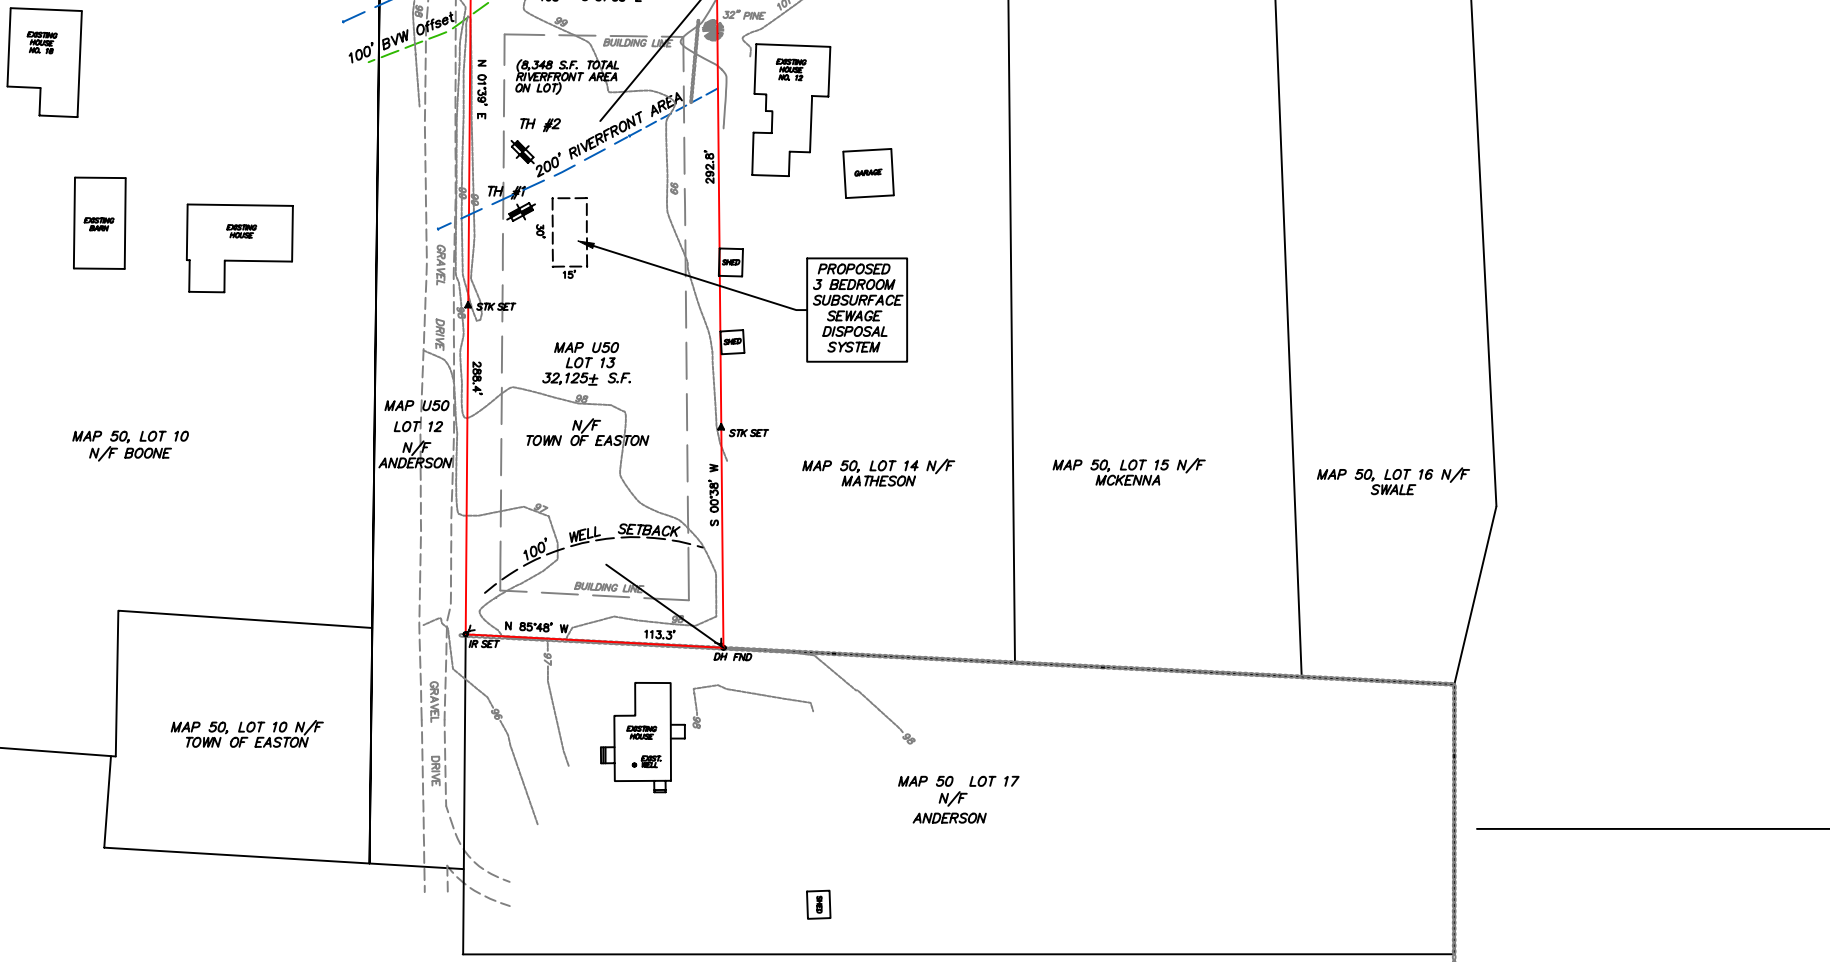

MAP 50, LOT 10 N/F TOWN OF EASTON

MAP 50, LOT 11 N/F NANCY WRY

MAP 50, LOT 17 N/F NANCY WRY

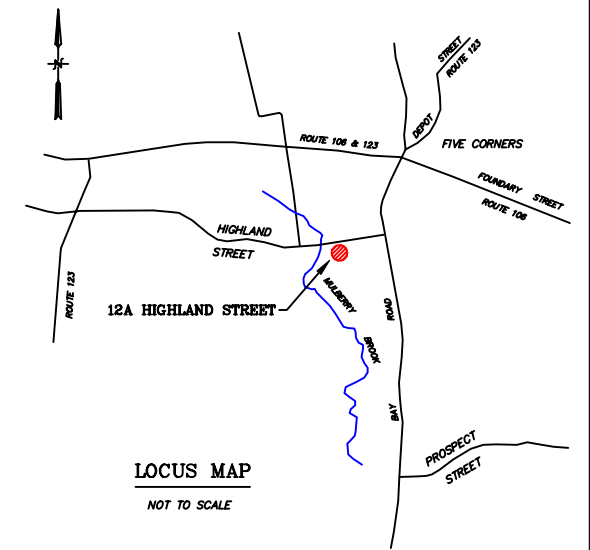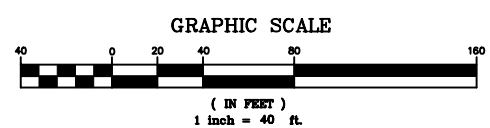

FEASIBILITY PLAN

FOR PROPERTY LOCATED AT
12A HIGHLAND STREET
EASTON, MASSACHUSETTS

PREPARED FOR:
THE TOWN OF EASTON
DEPARTMENT OF PLANNING & COMMUNITY DEVELOPMENT
136 ELM STREET
EASTON, MA 02356

NOVER-ARMSTRONG ASSOCIATES, INC.

124 Main Street, Unit 2GG
Carver, Massachusetts 508.866.8383

LAND PLANNING, INC.
HANSON: 1115 MAIN STREET 02341 (781) 294-4144

DATE	JOB NO.	DWG NAME	SHEET NO.
09/14/09	P 1151	Feasibility Plan	1 OF 1